




WALL TO FLOOR DETAIL
SCALE 1: 10

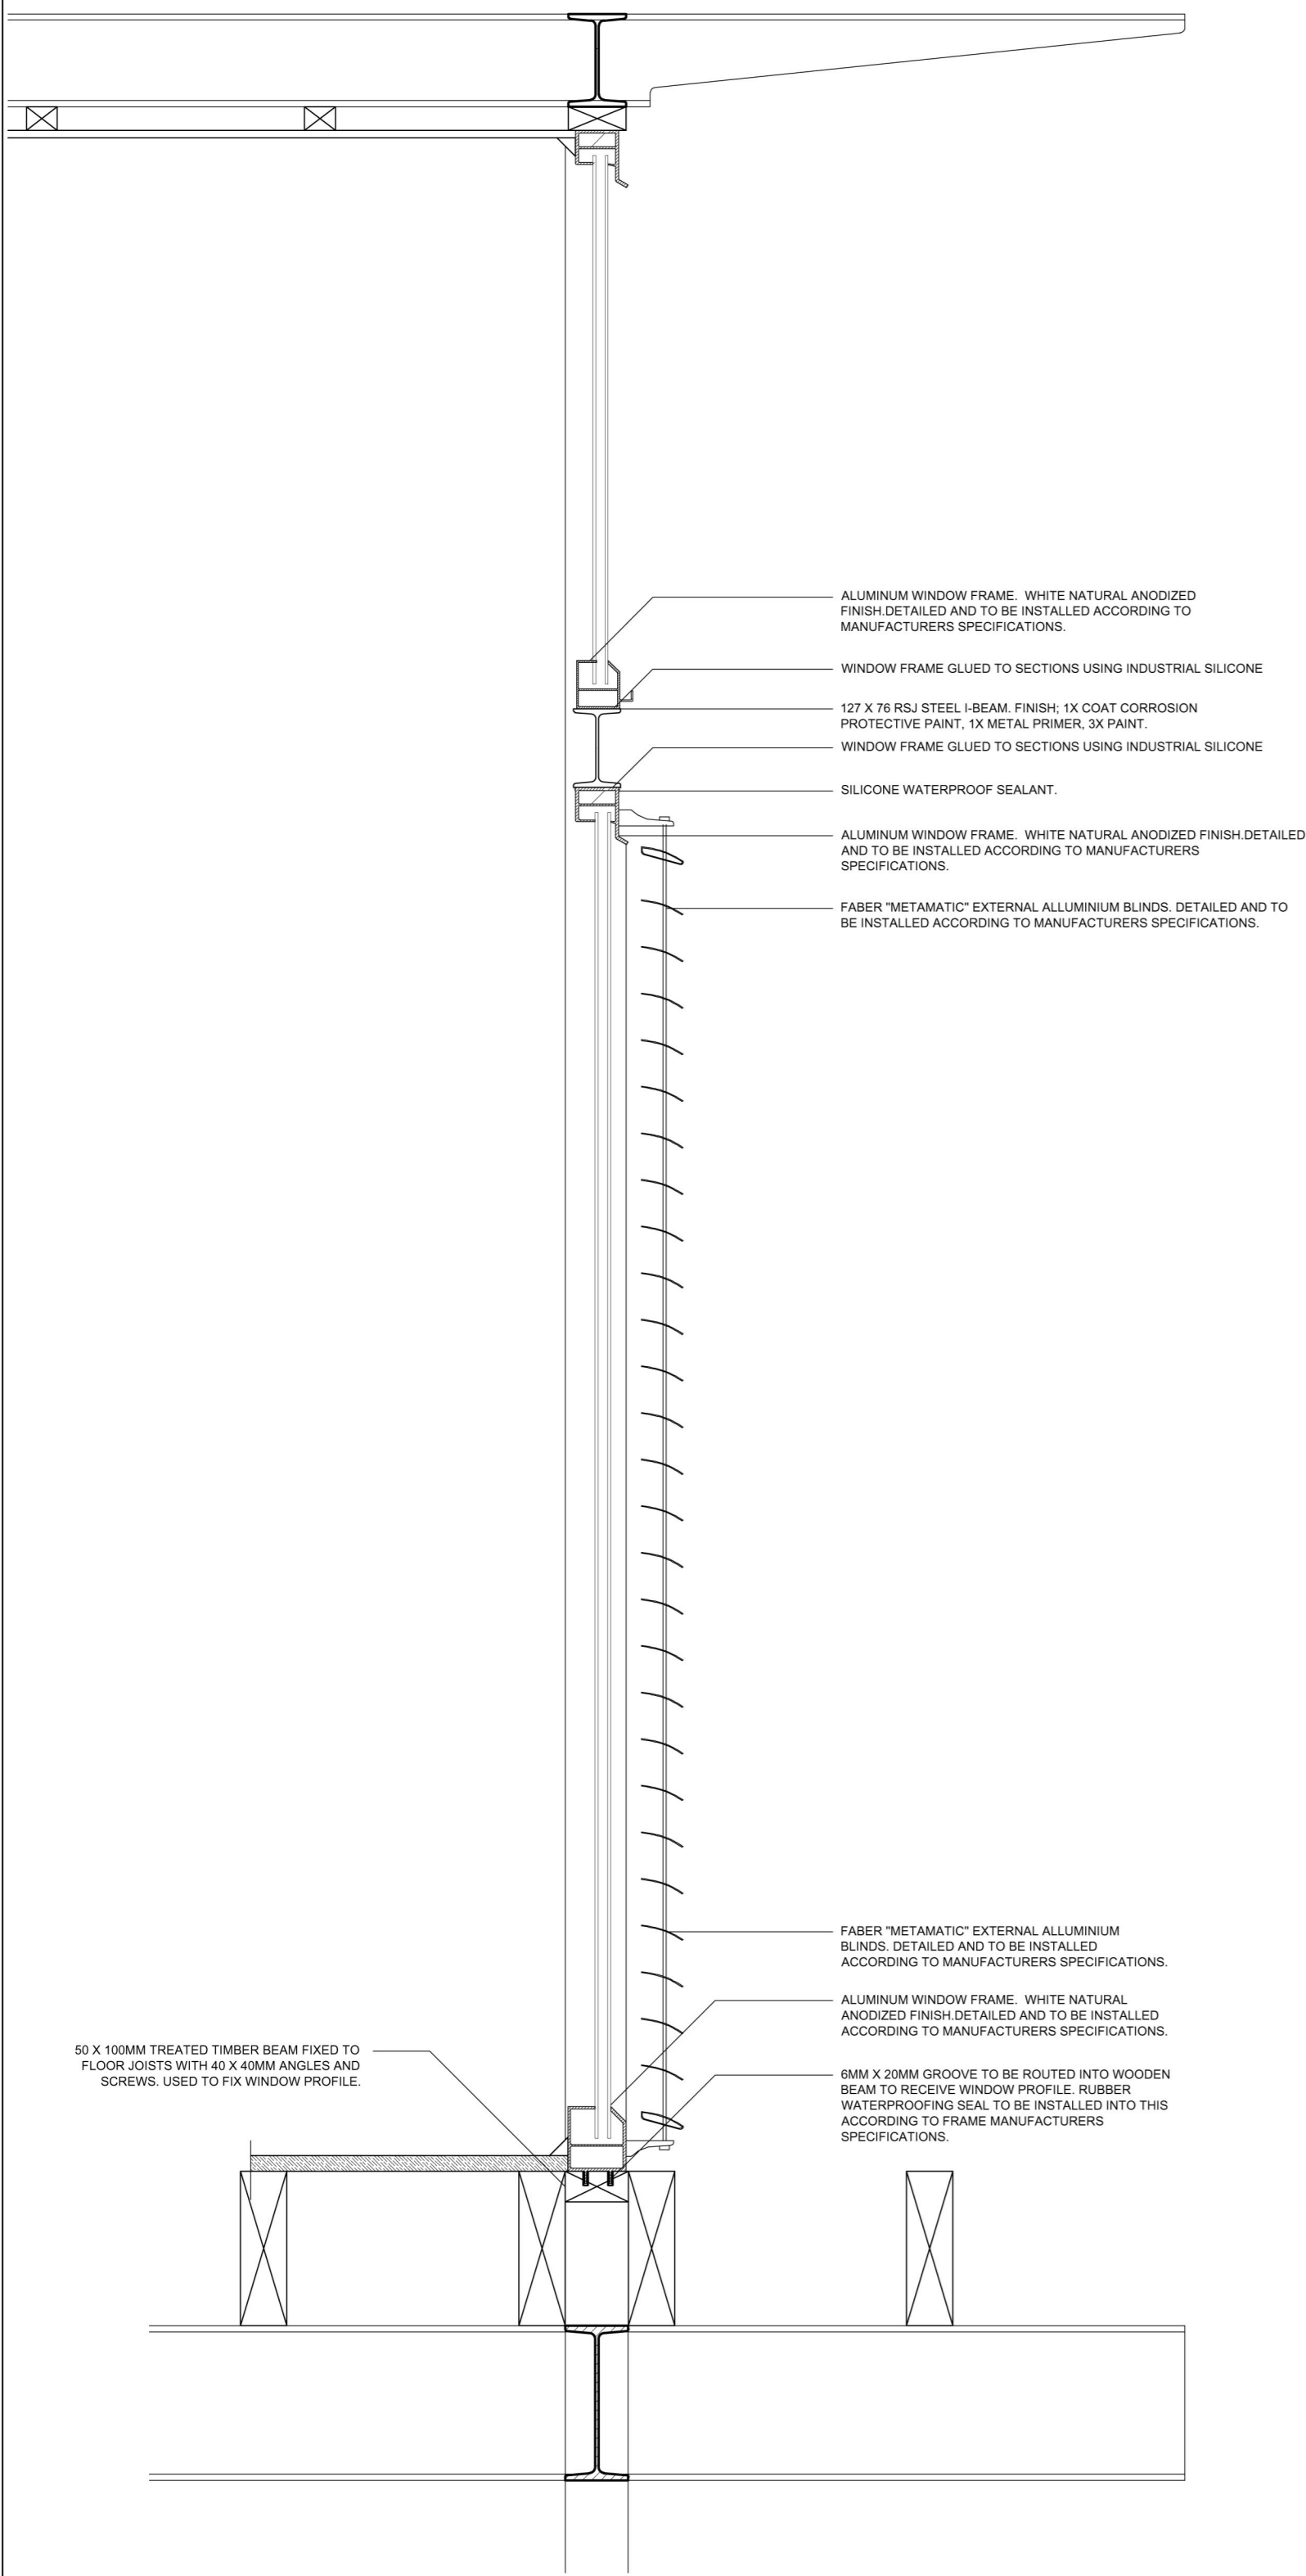


DRYWALL CONSTRUCTION DETAIL
SCALE 1: 10

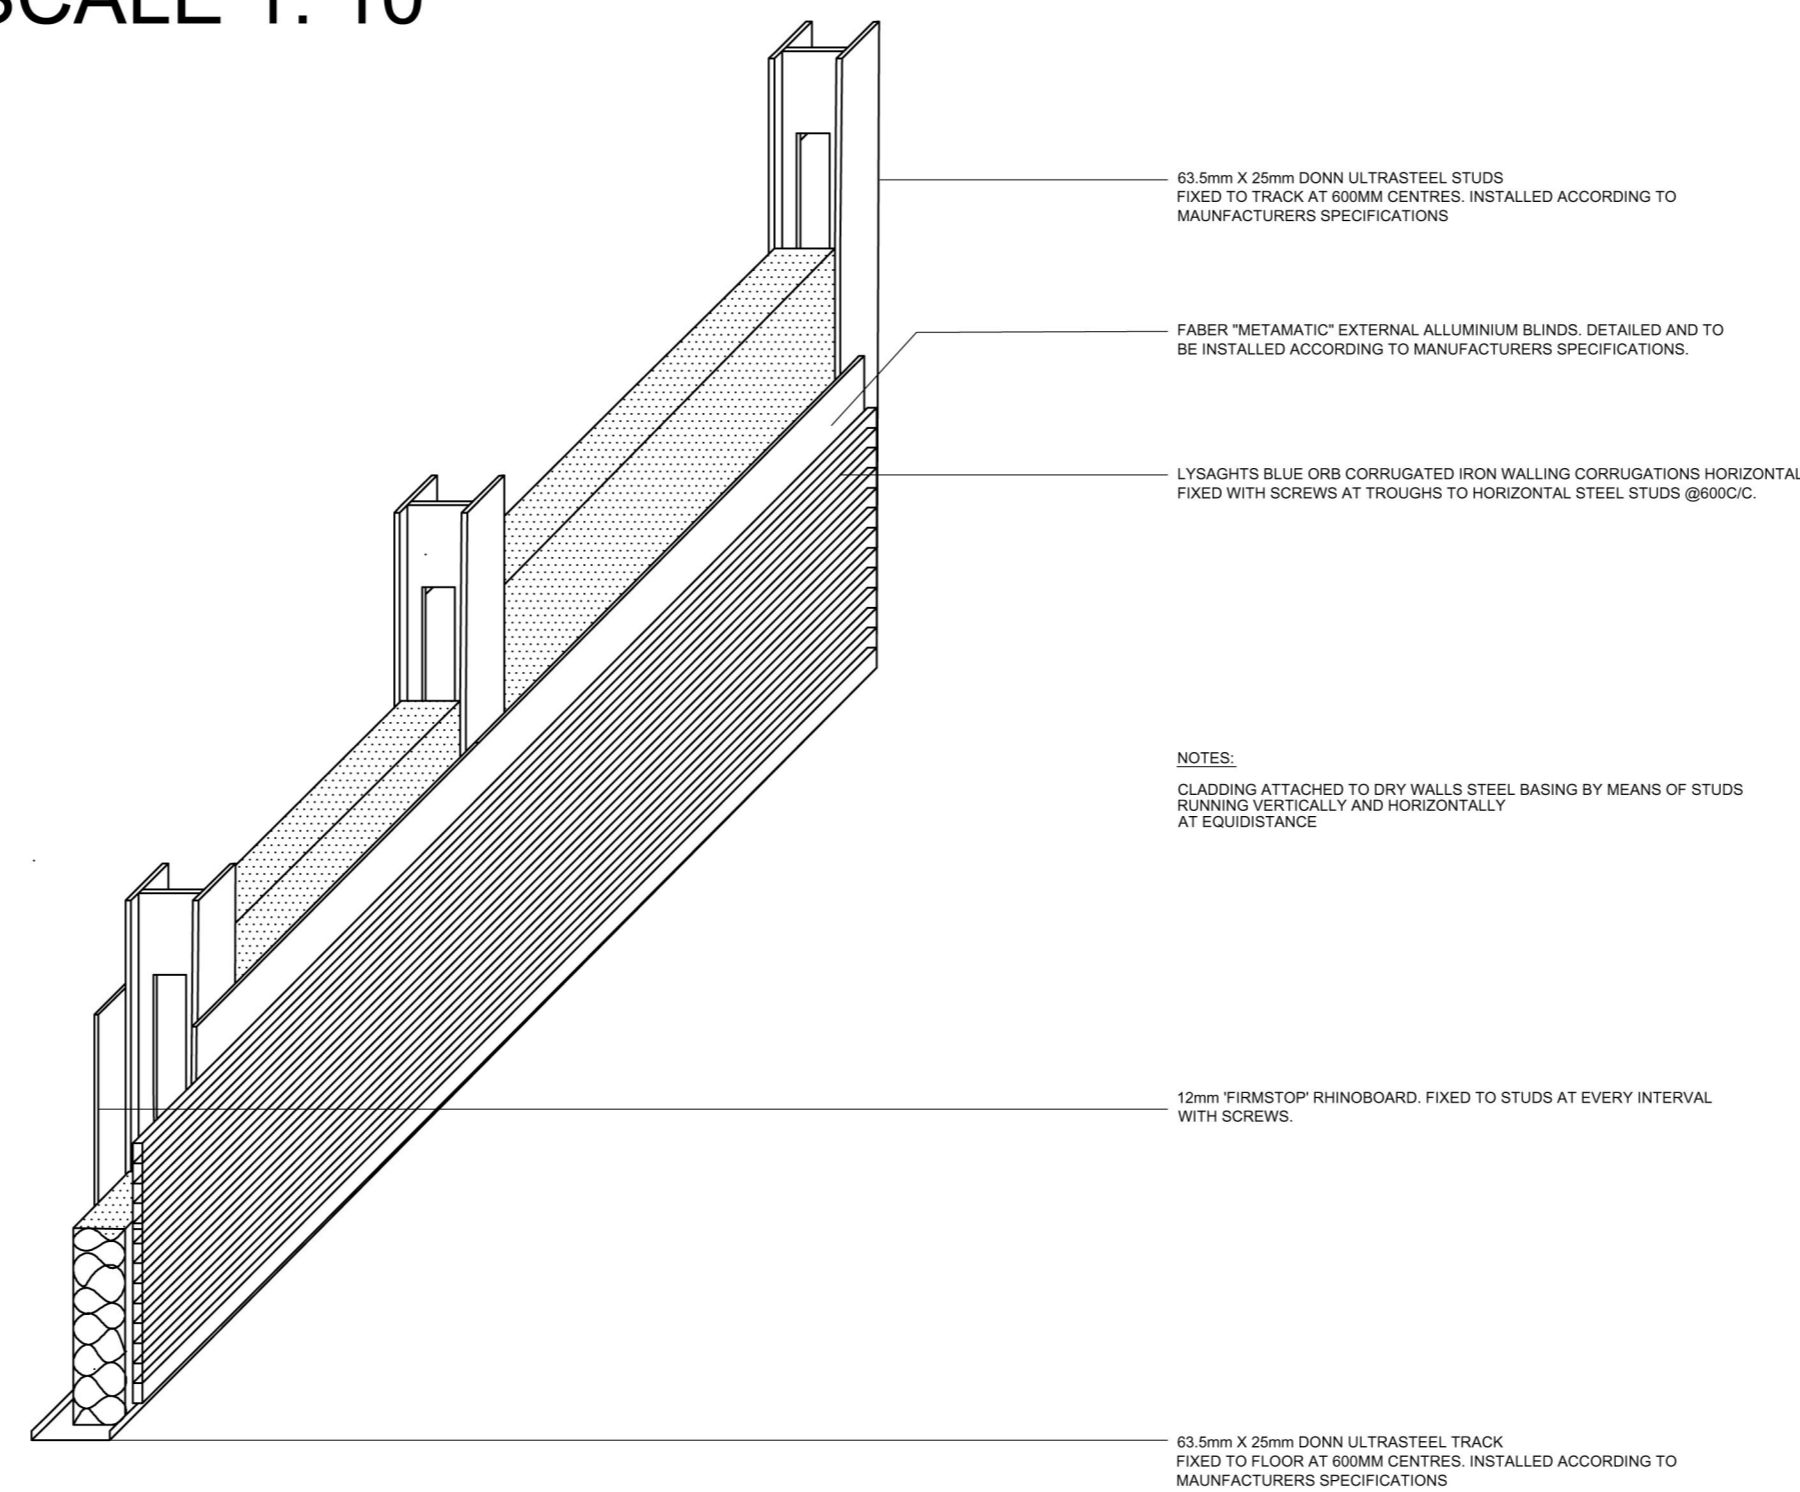

WINDOW OPENING
SCALE 1: 5

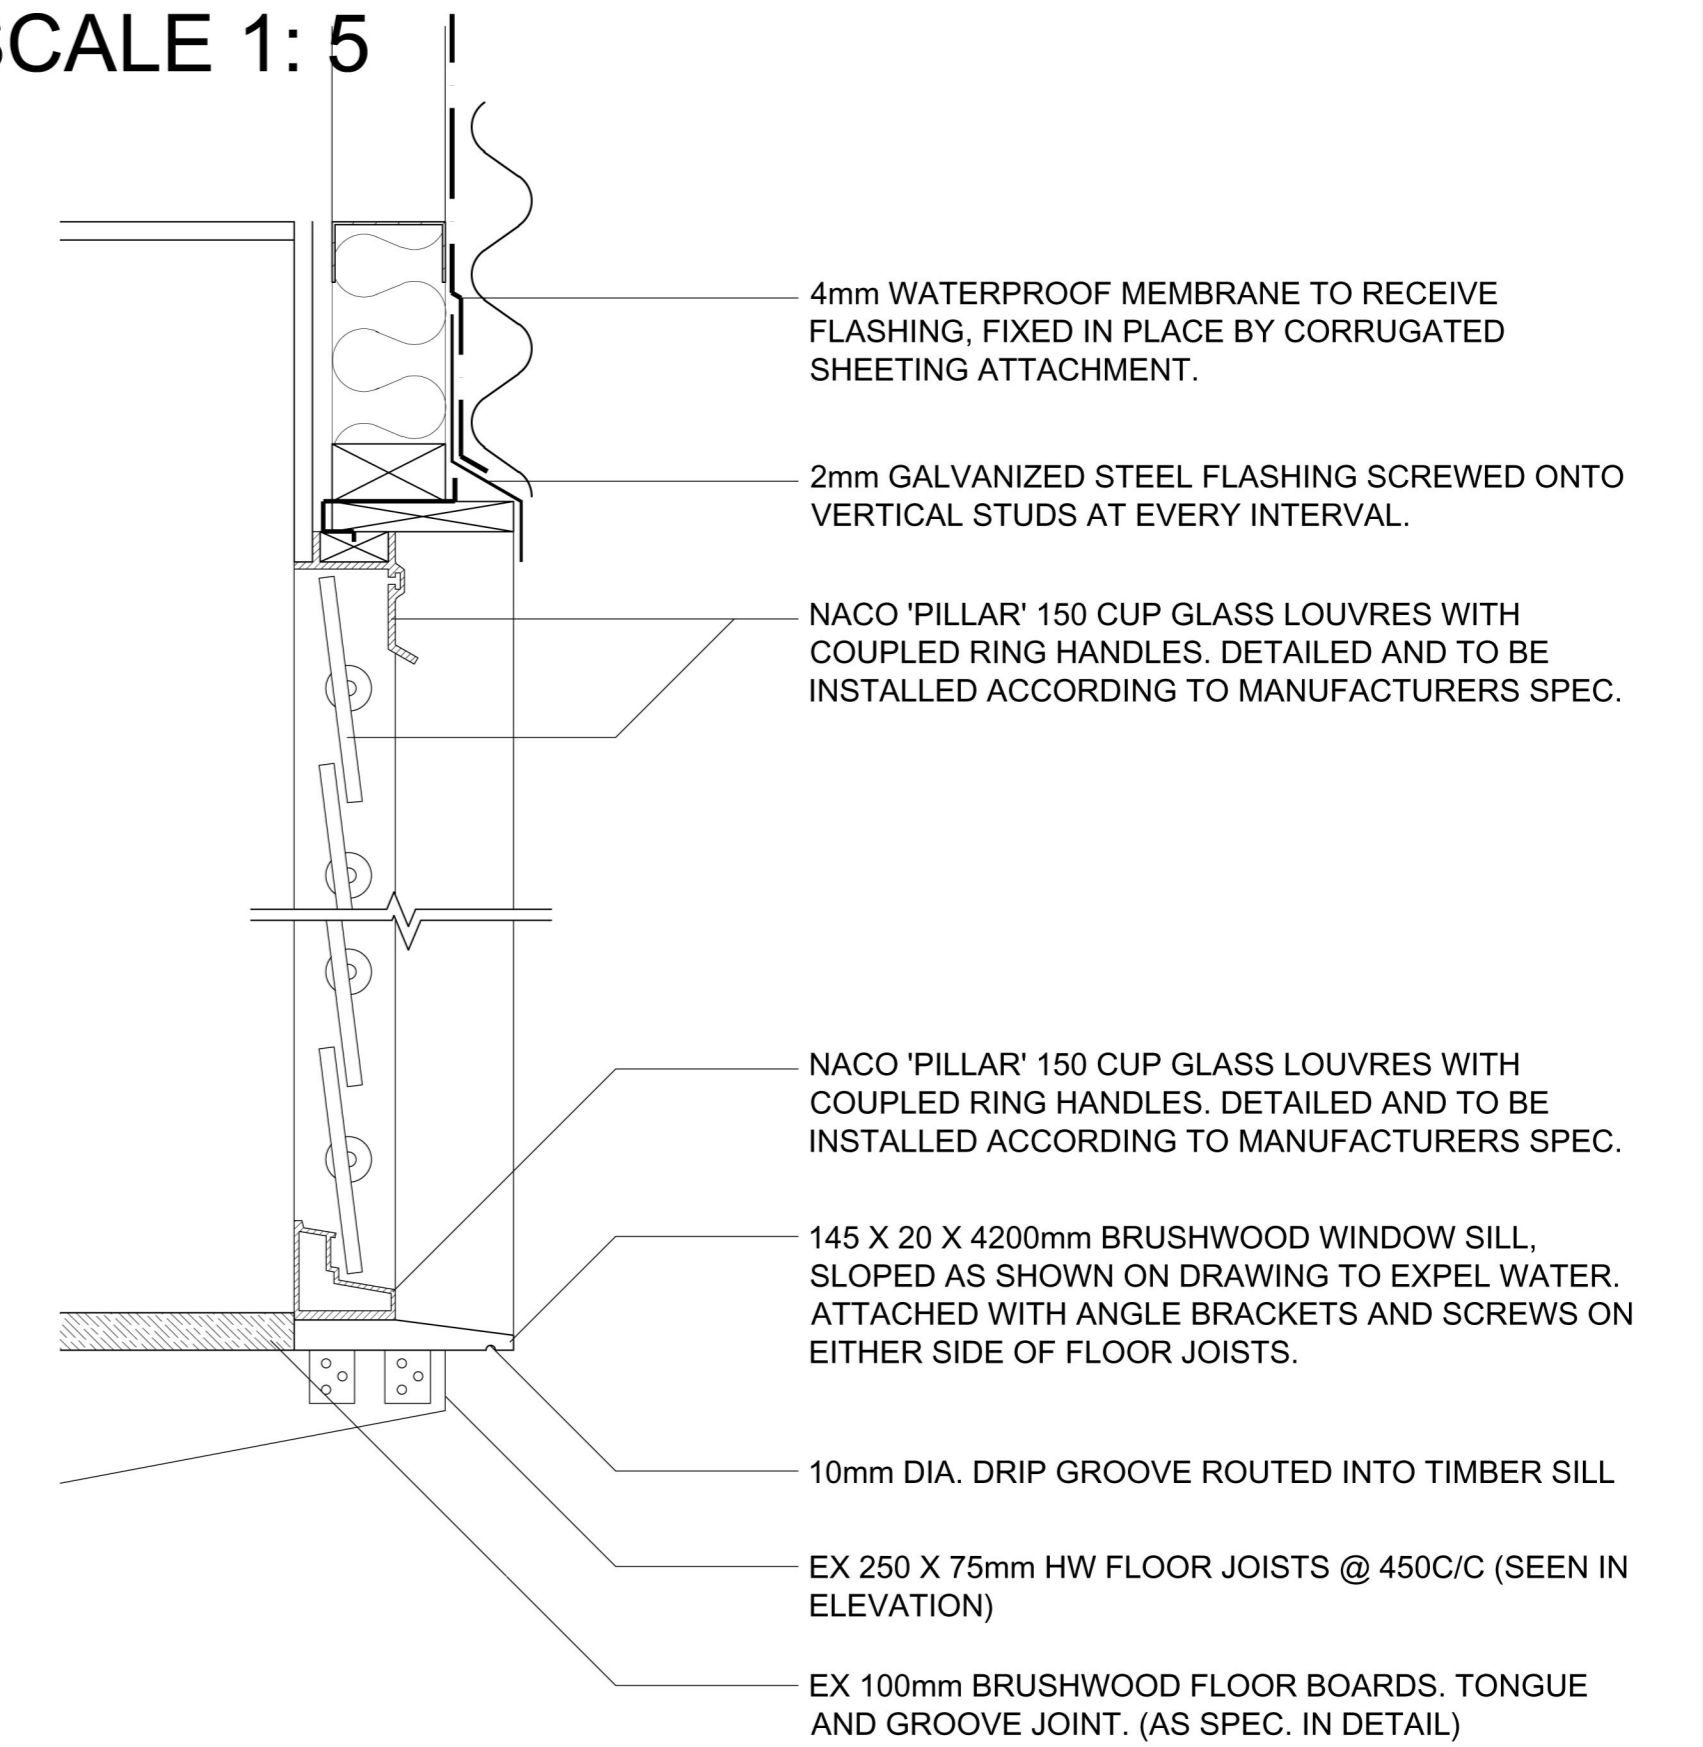

DOOR PROFILE
SCALE 1: 5

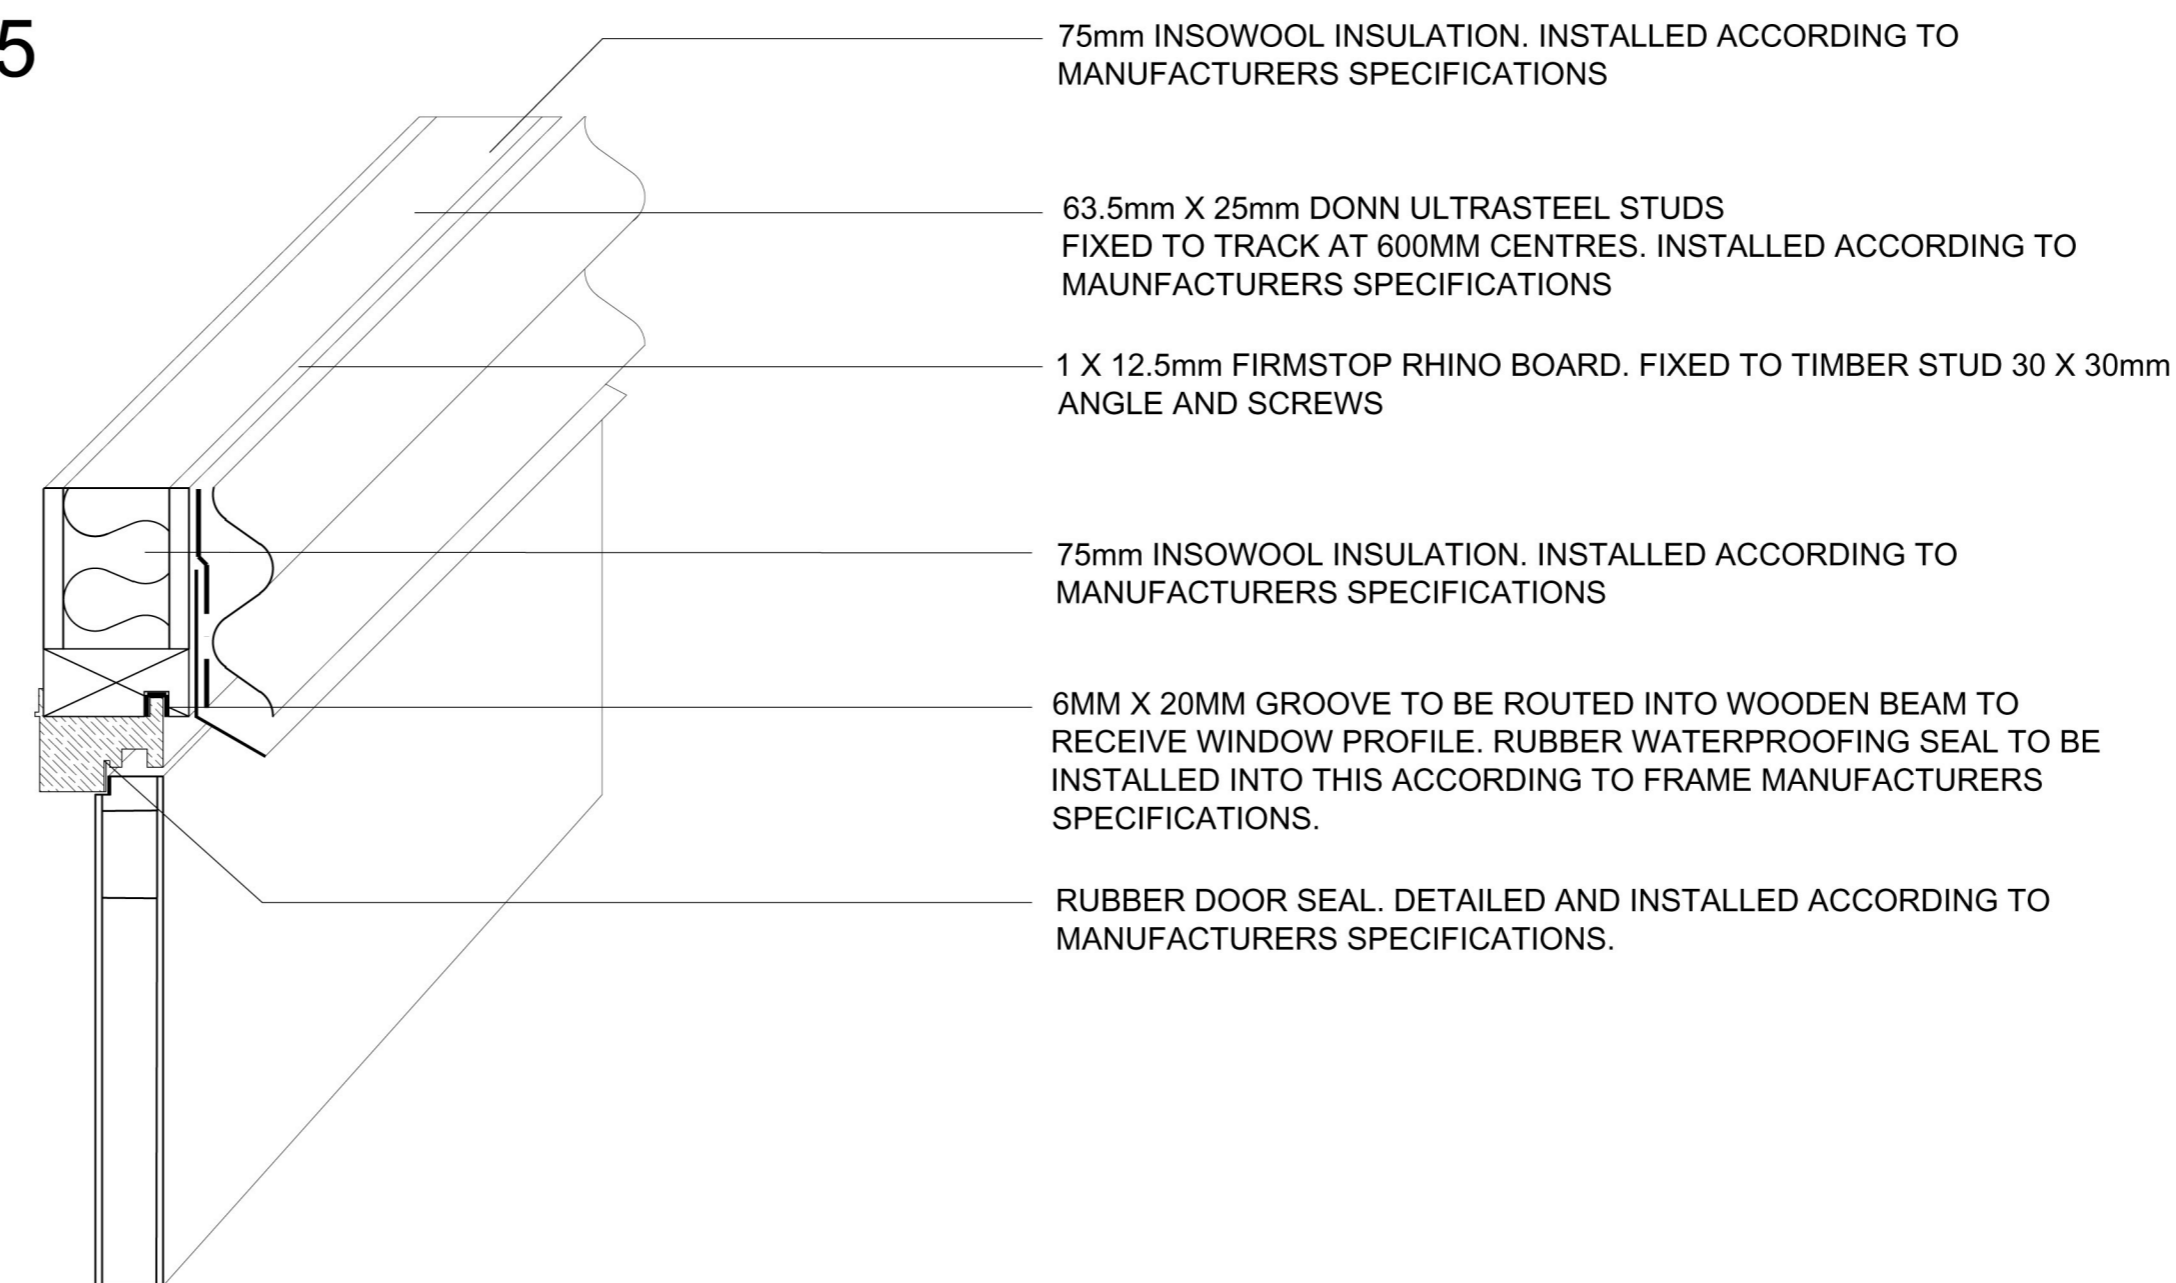

REFERENCES:

INTERNET SOURCES:
<http://www.suncontrollers.com/docs/Skyshield75eSpecs.pdf>
<http://www.faber.com/Files/Billeder/Contract%20UK/persienner/udvendige/faber%20metamatic%20external.pdf>
<http://www.smarterhomes.org.nz/design/glazing/double-glazing-glass-options/>
<http://www.naco.co.uk/right.html>

BOOKS:
 Glenn Murcutt, 'Glenn Murcutt'. Thames and Hudson Publishers, 2003. DA724910994 MURC (FROM)

